






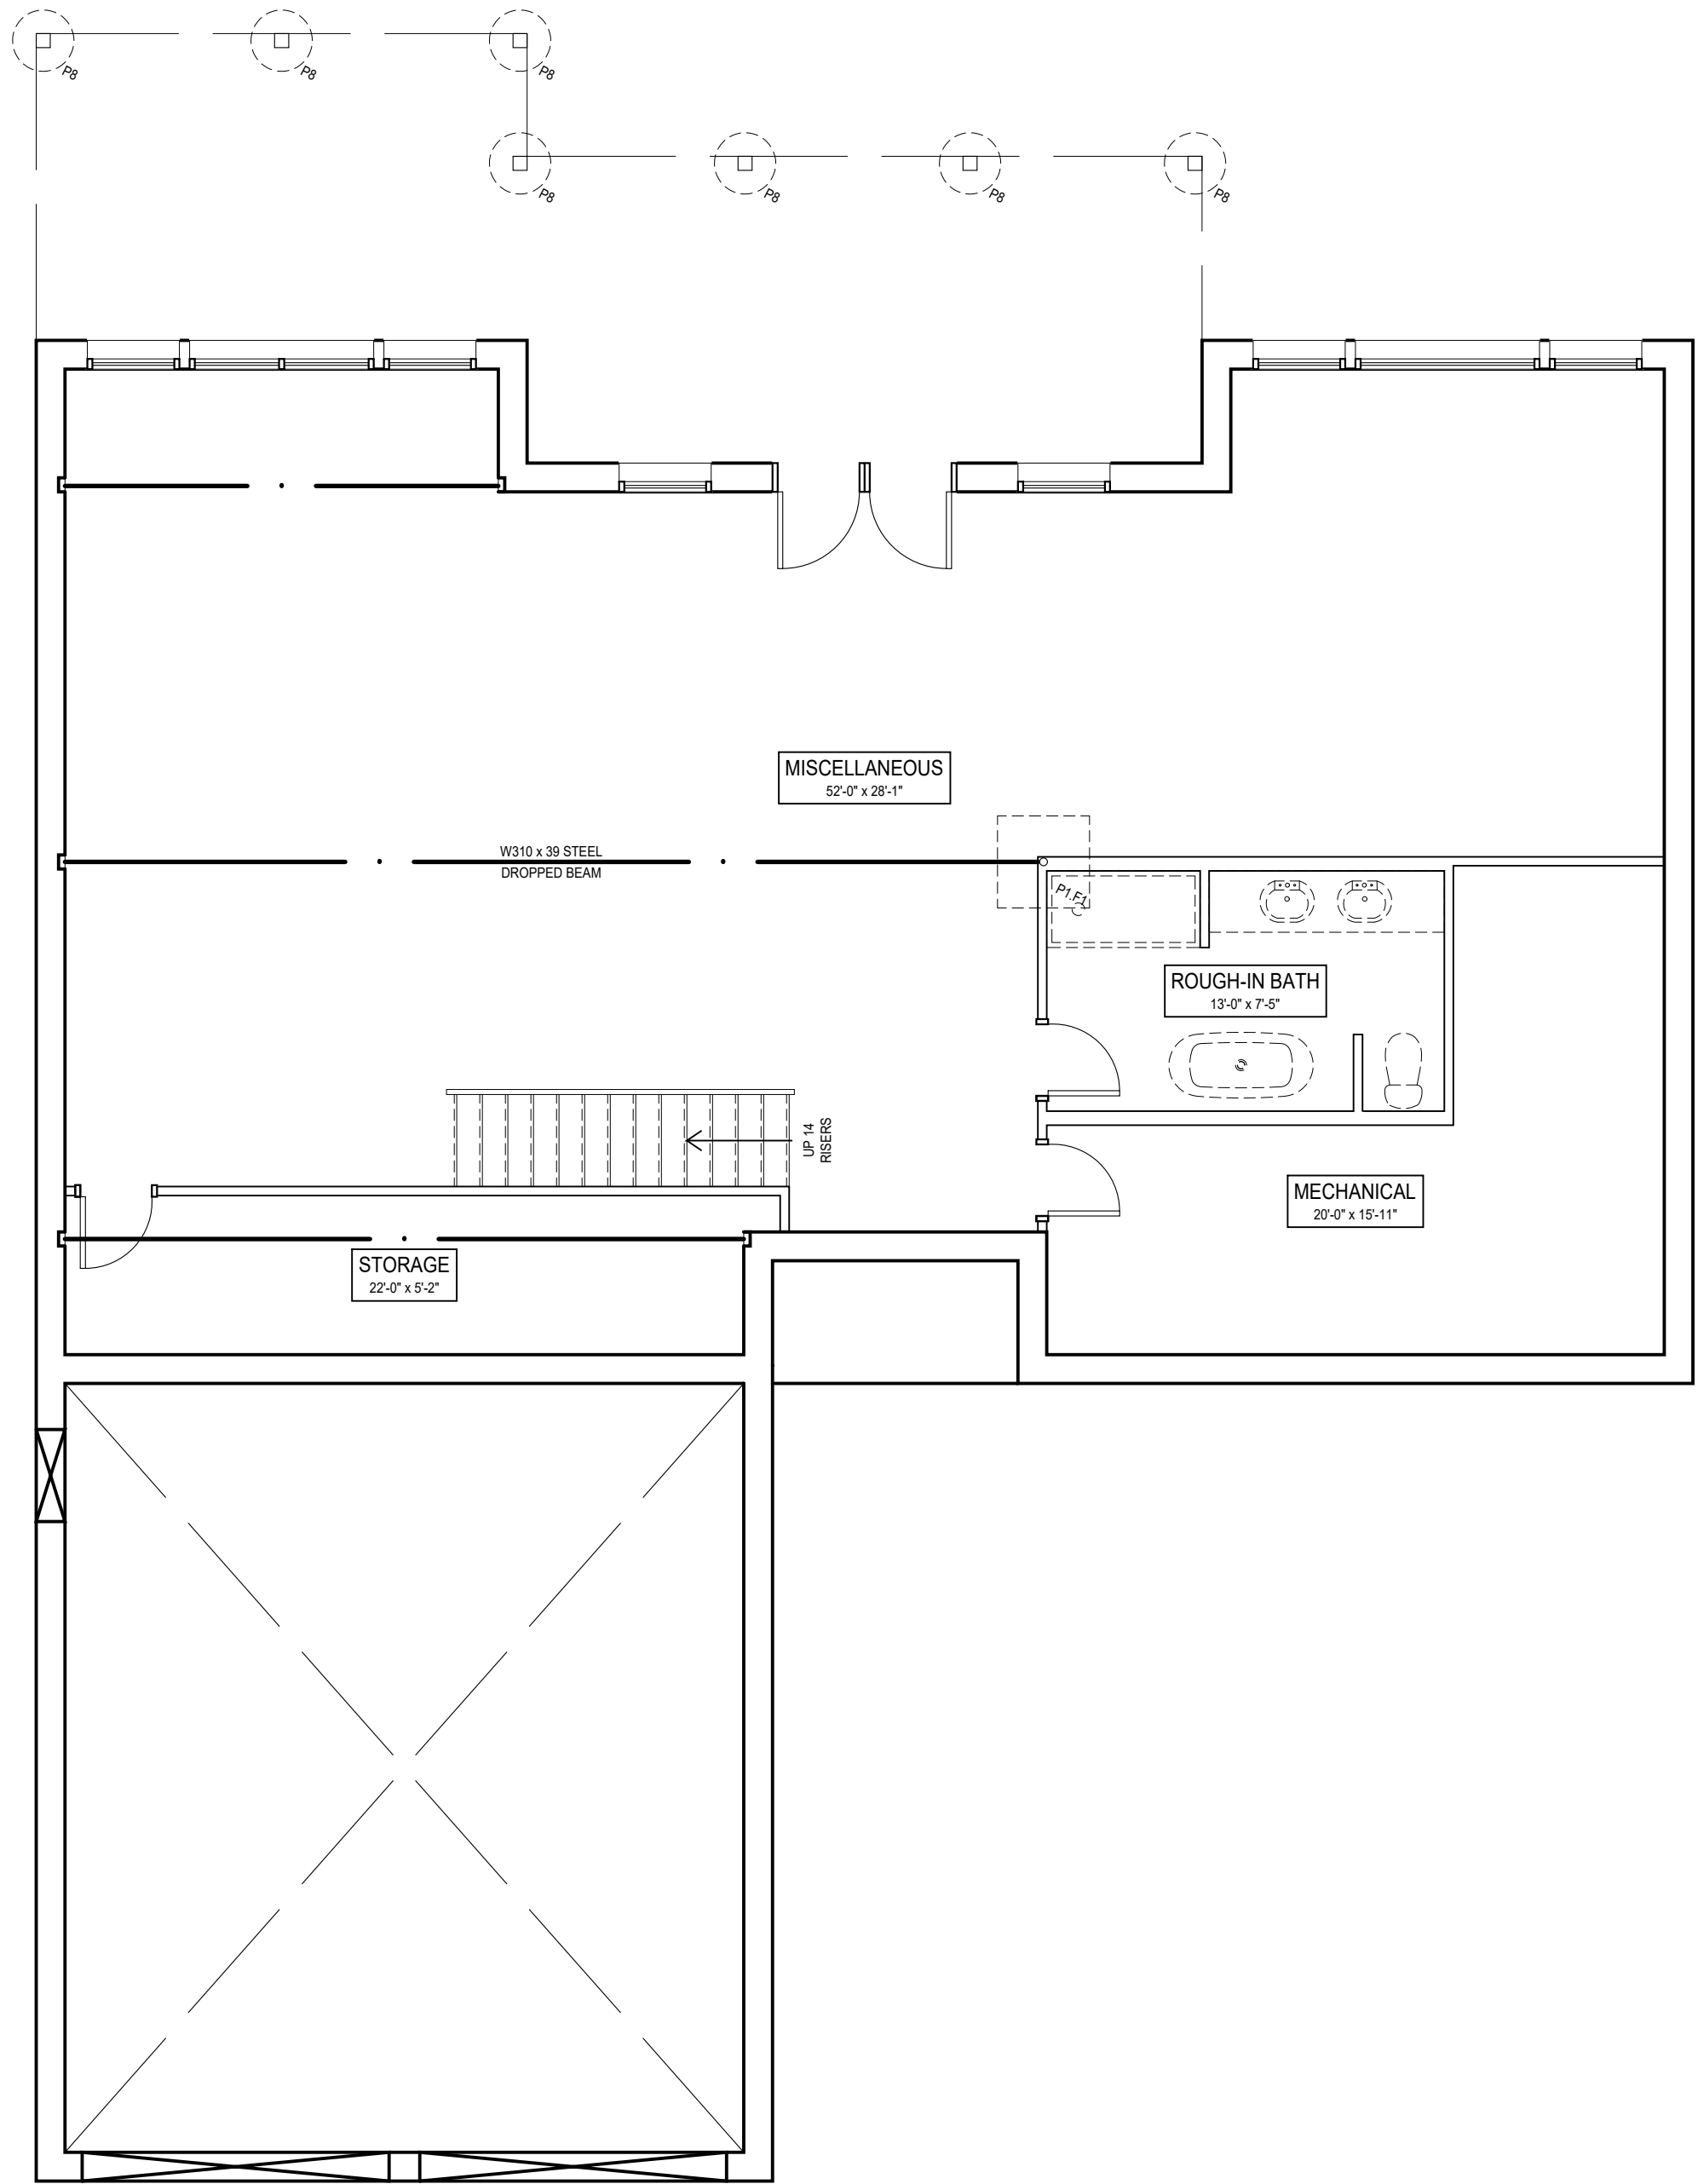

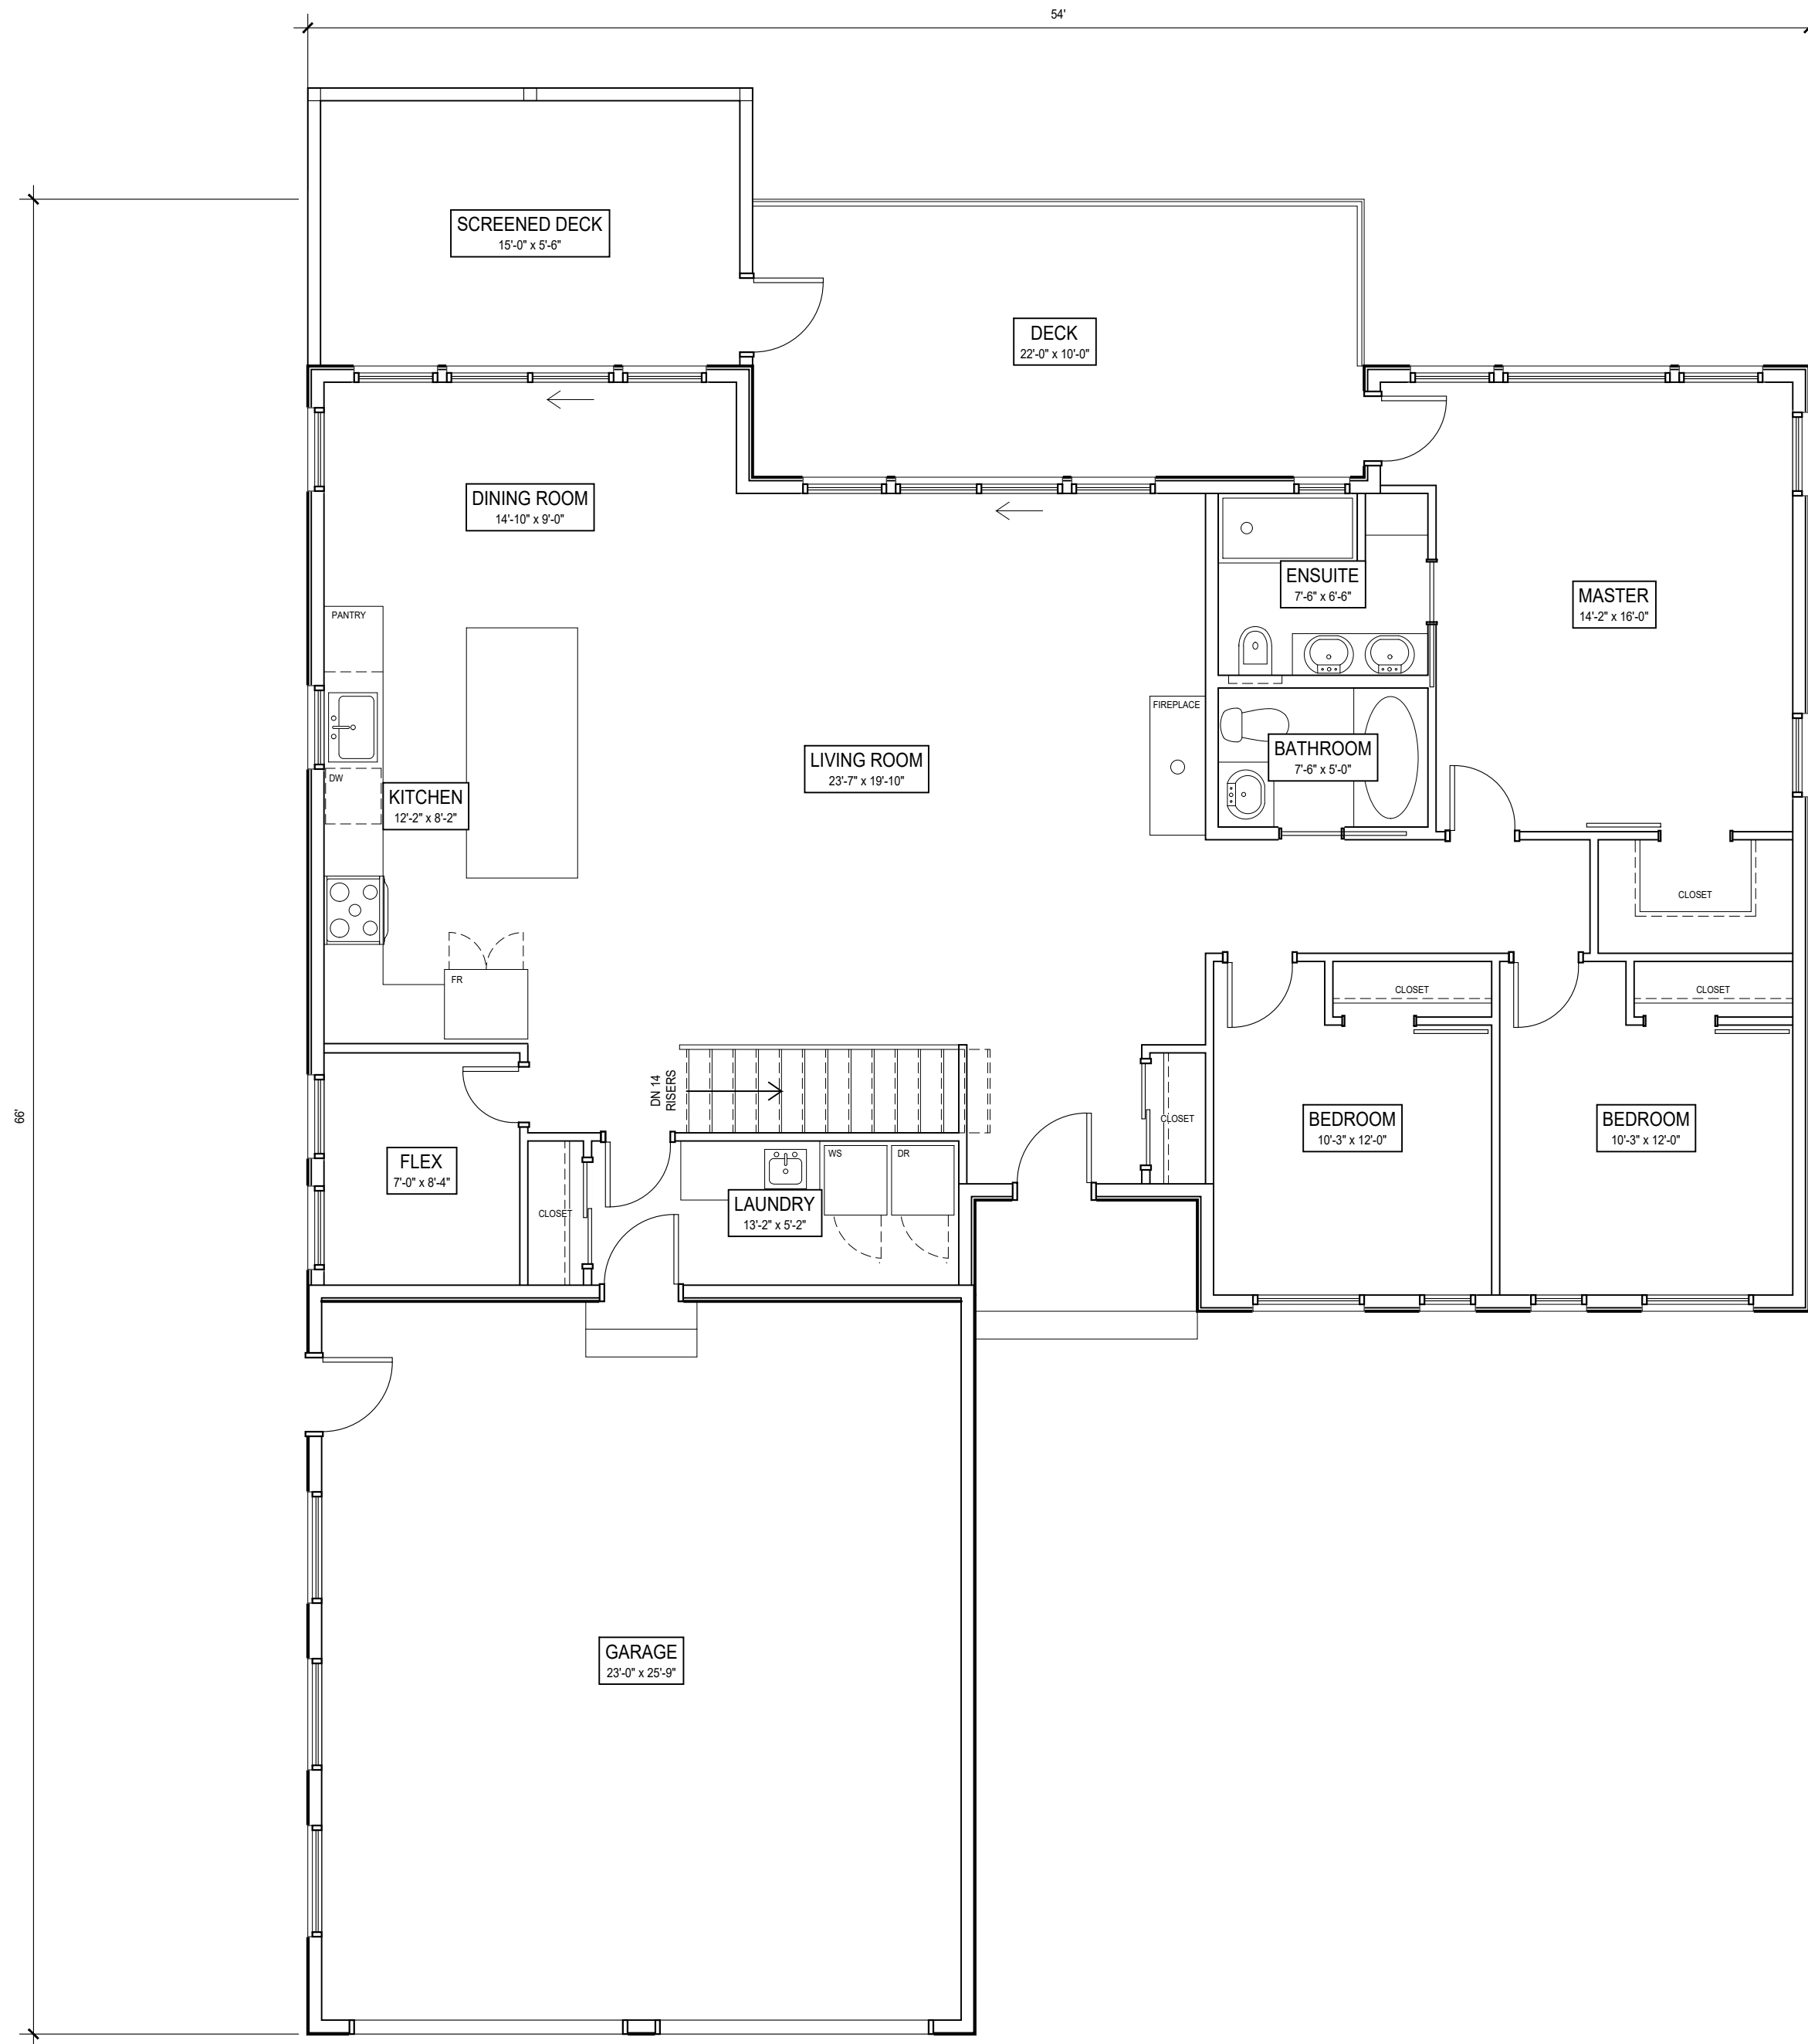

Gross Floor Area: 1695sqft



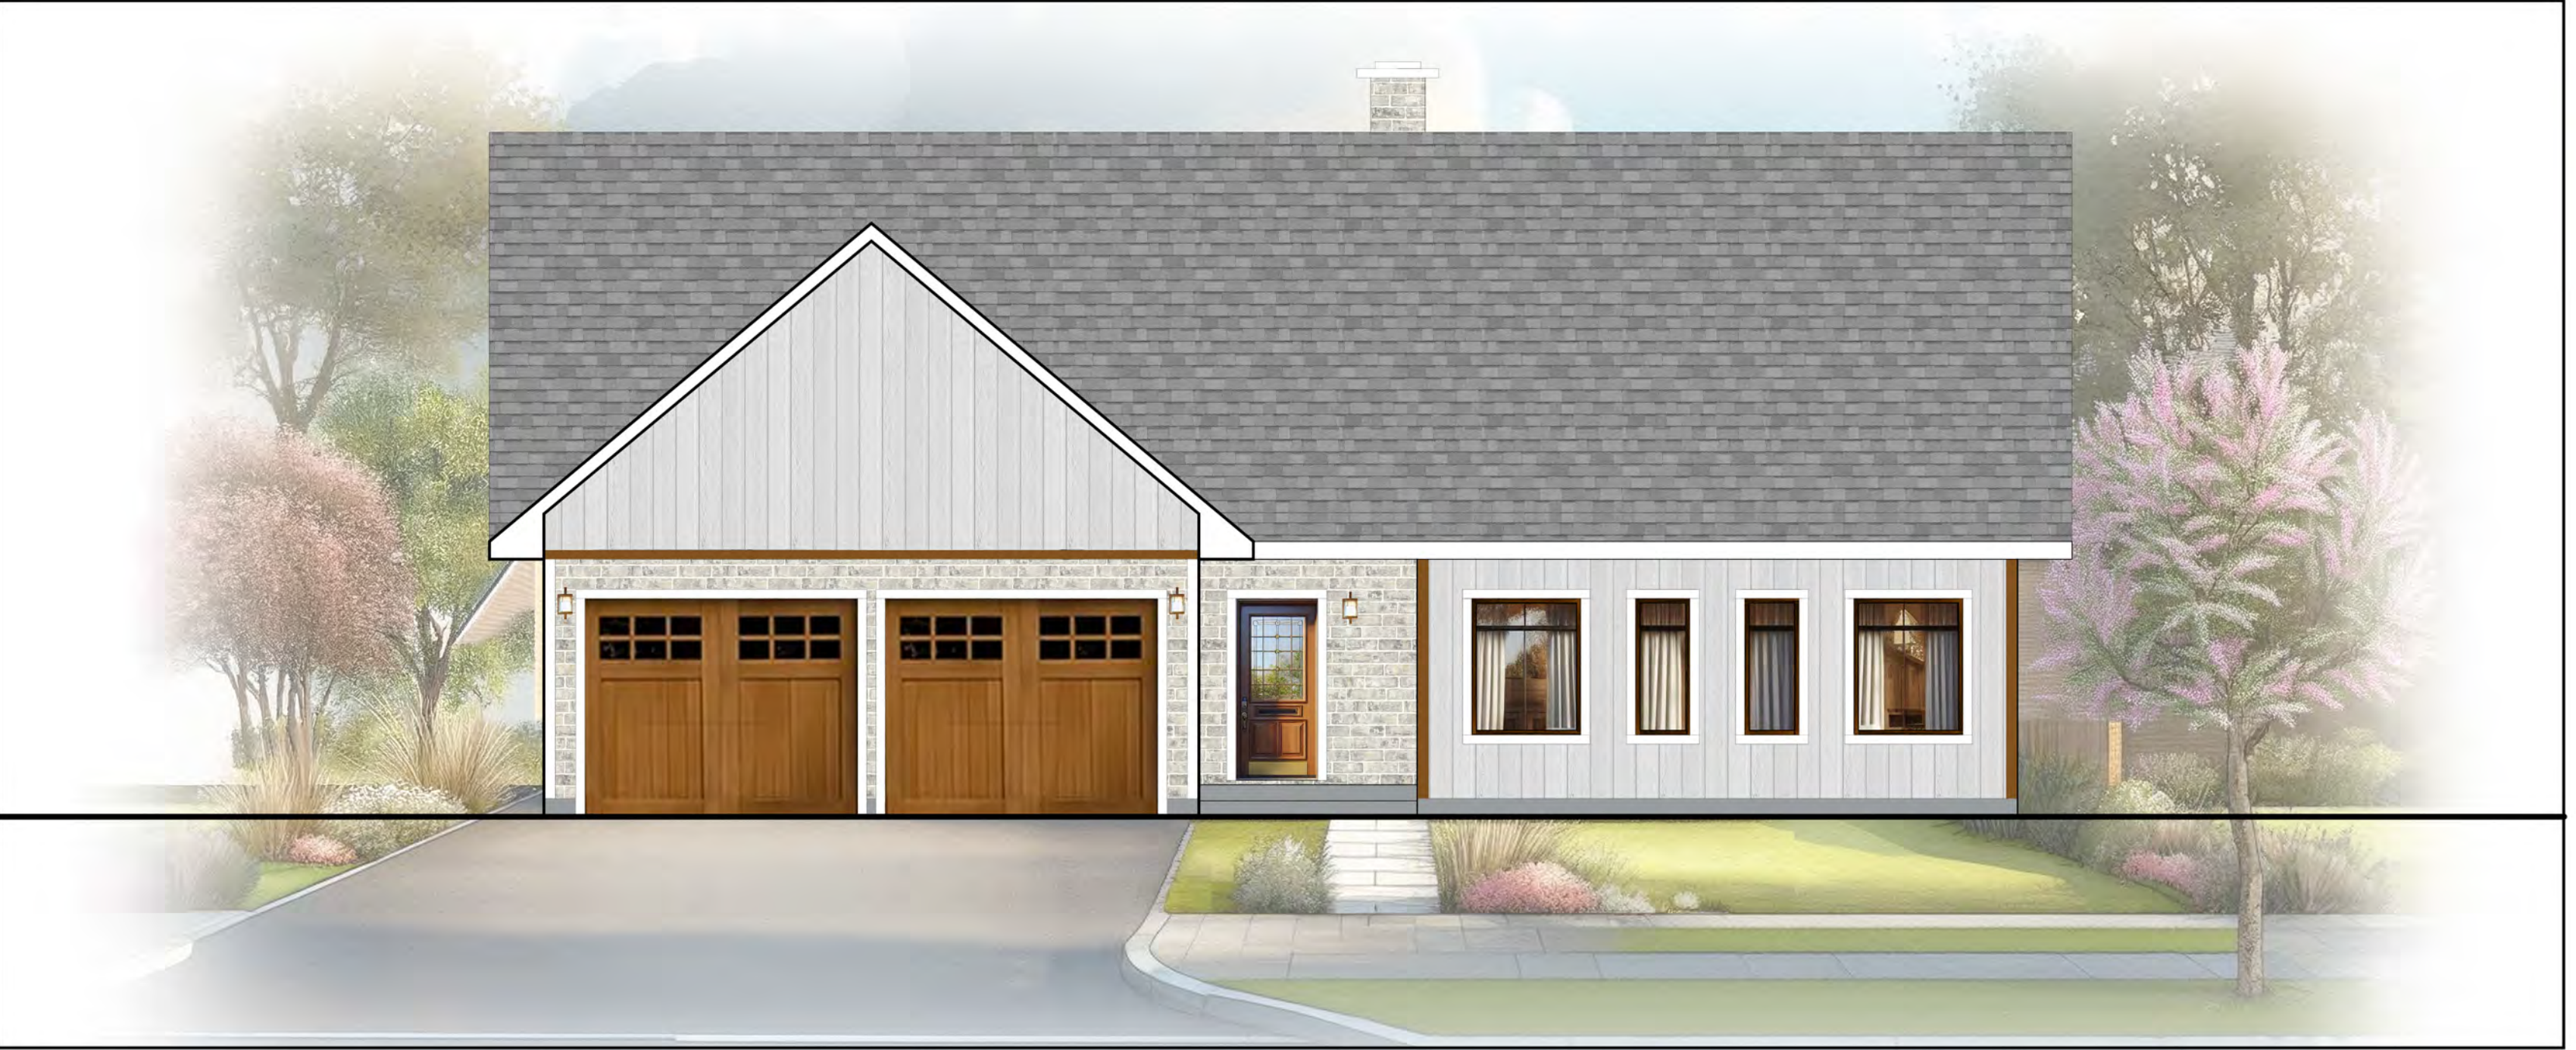

1 FRONT ELEVATION



2 REAR ELEVATION



1 LEFT ELEVATION



2 RIGHT ELEVATION